

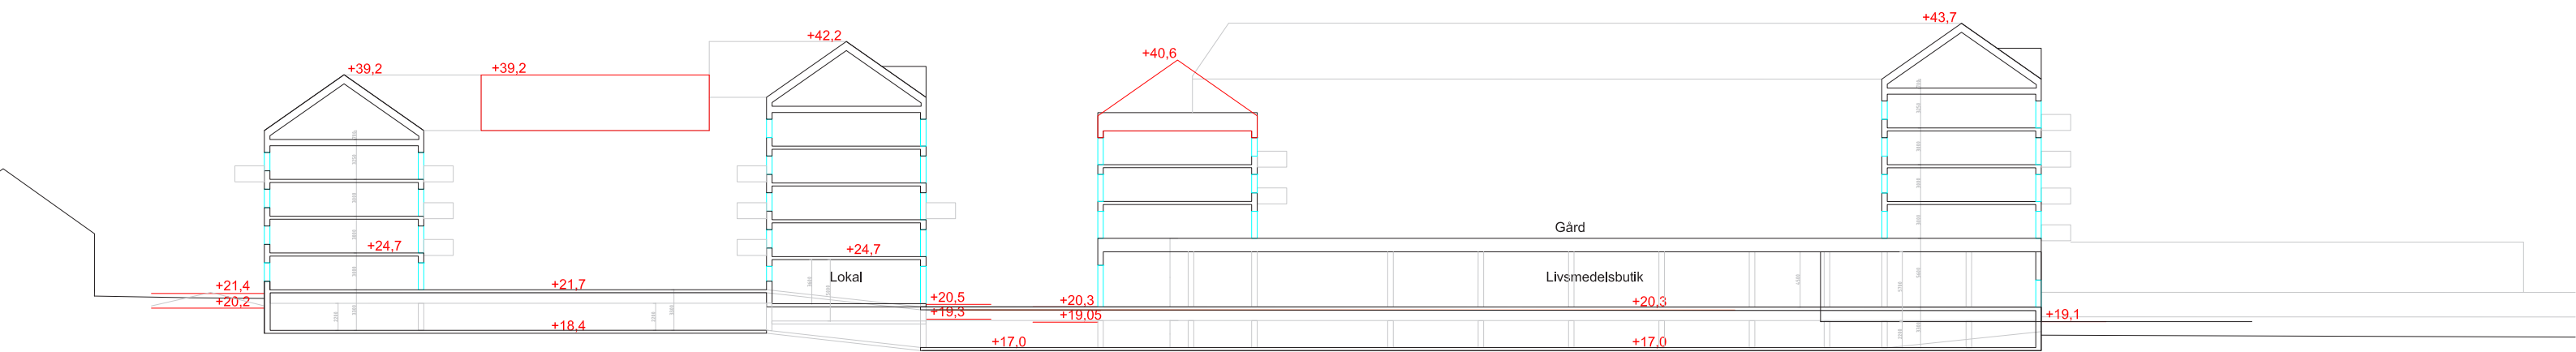
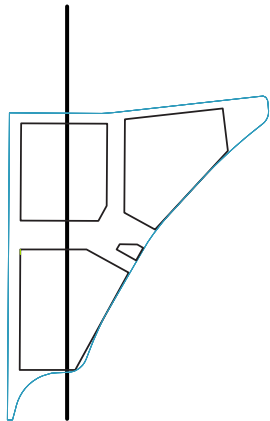


Sektion N-S

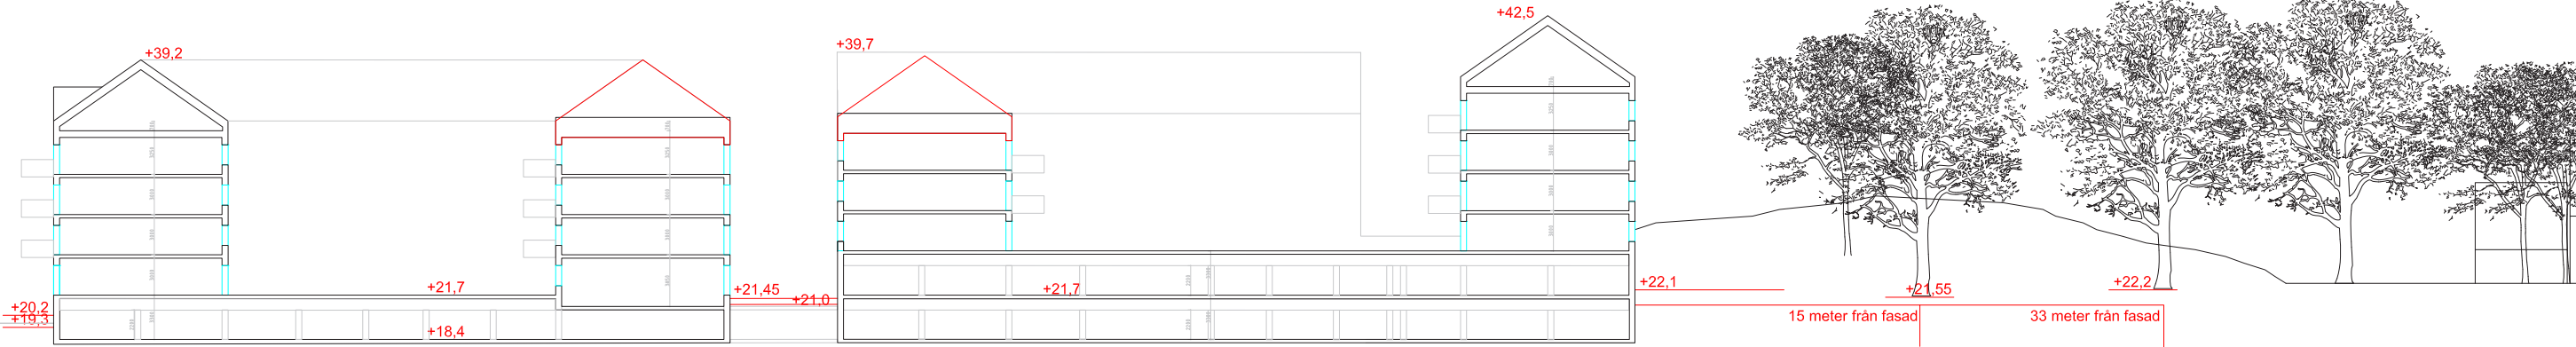



Skala 1:500 (A3)

Sektion Ö-V Norr

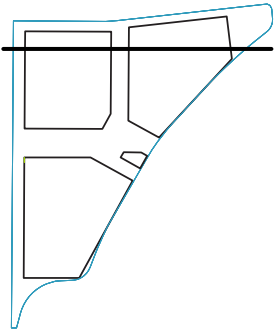

Skala 1:500 (A3)

Sektion Ö-V Söder

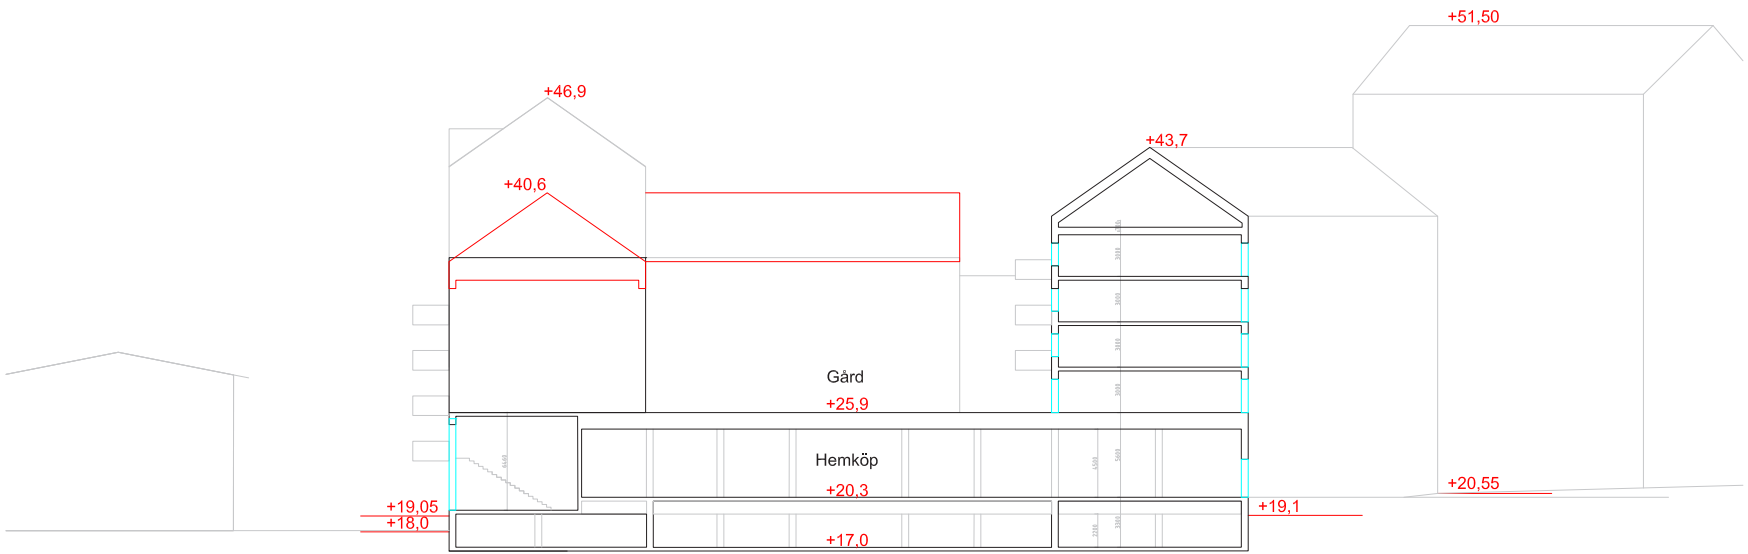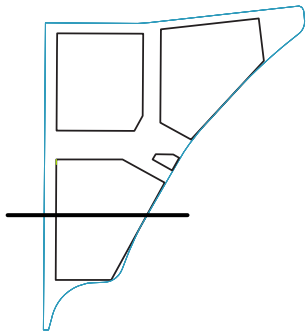

Skala 1:500 (A3)